



**WEST ELEVATION**  
1:100

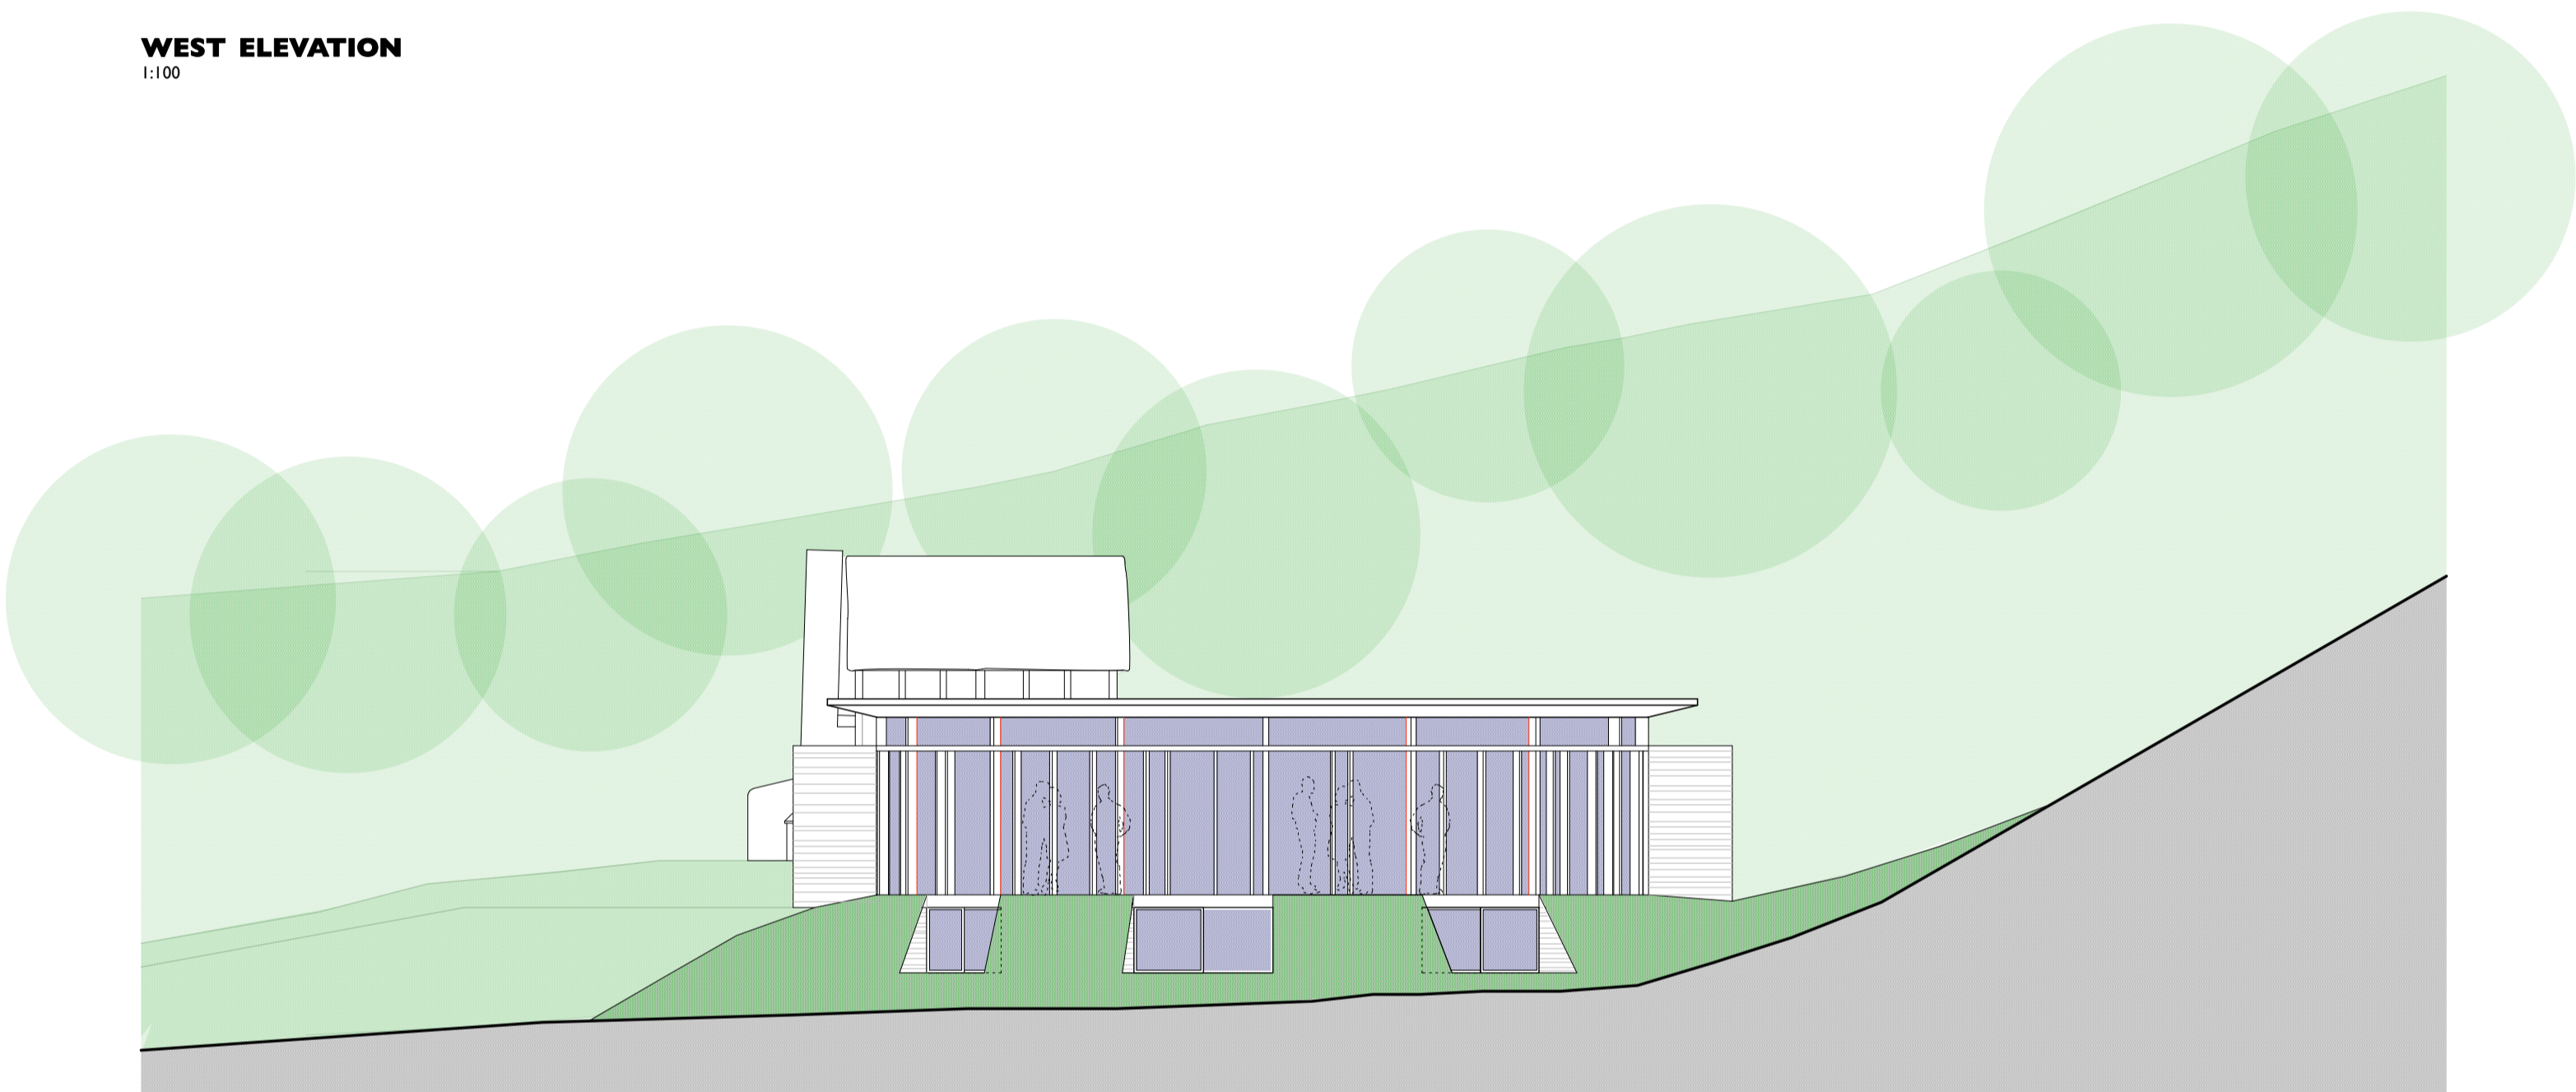

**SOUTH ELEVATION**  
1:100

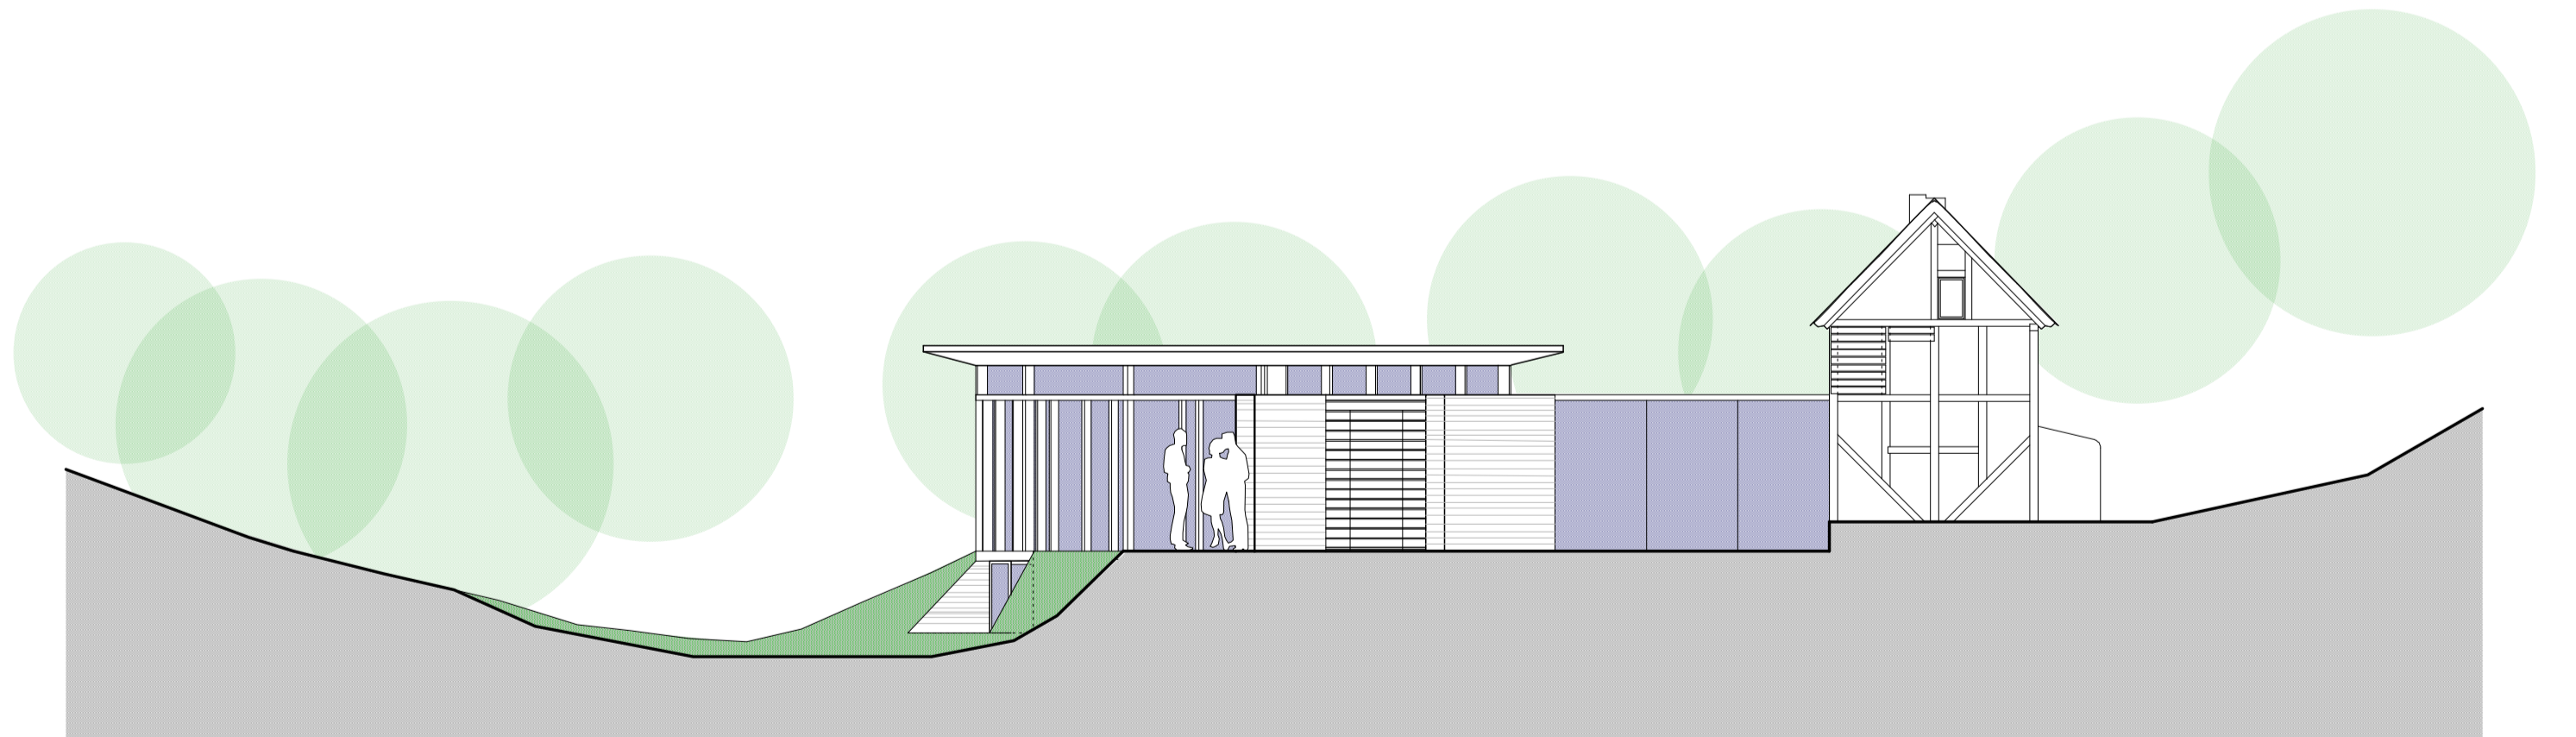

**EAST ELEVATION**  
1:100

# SQUATTERS COTTAGE

**STAINBURNTAYLOR**  
ARCHITECTS + HISTORIC BUILDING CONSULTANTS

Project:  
SQUATTERS COTTAGE AT JACK'S LANE,  
WELLINGTON HEATH

Client:  
MRS S SMITH

Drawing:  
PROPOSED ELEVATIONS

Number: 2121/SK2    Rev: 1/100    Scale: 10/08    Date: RHL

SEAR HOUSE | EYE STREET | LEDBURY | HEREFORDSHIRE | HR8  
2JA  
T 01531 634448 | F 01531 632273  
e contact@stainburntaylor.co.uk | www.stainburntaylor.co.uk